




3枚連動引き戸 レールタイプ 調整枠

■横断面図

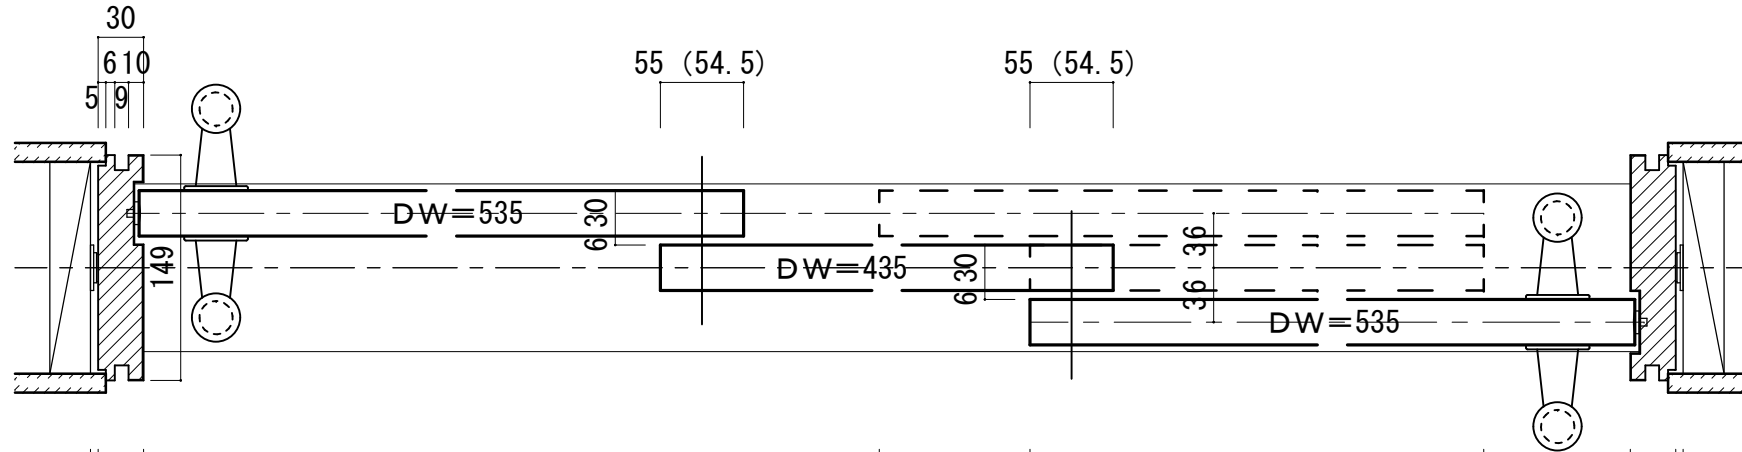

有効開口寸法 = 758	引残 = 100	435	97
30	枠内 = 1,390		30
5	枠外 = 1,450		5
ROW = 1,460			

■縦断面図 [レールタイプ]

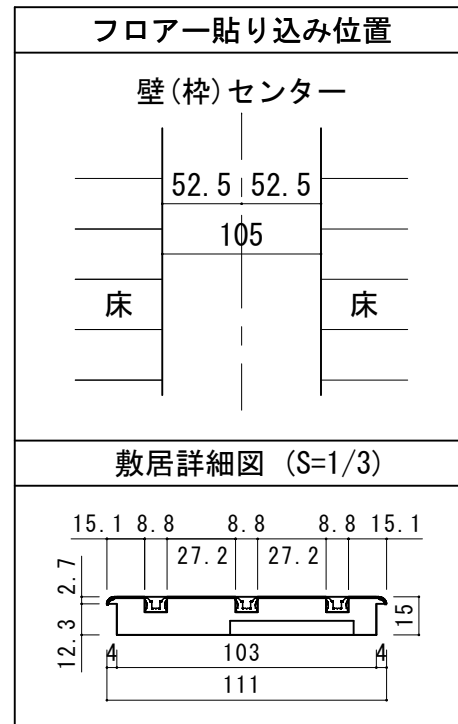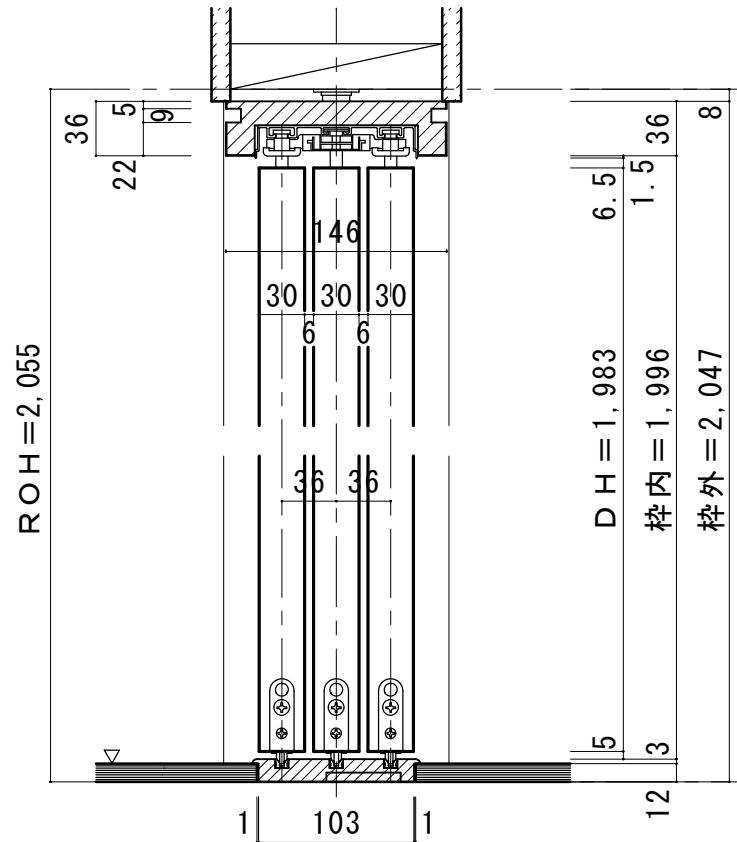

■縦断面図 [床直付けレールタイプ]

