



# 3枚引き込み戸（下加重レールタイプ 幅広敷居）[調整枠]

■引き手方向

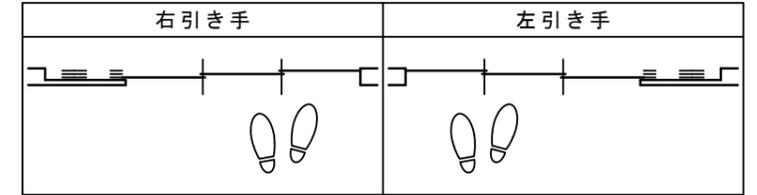

■横断面図

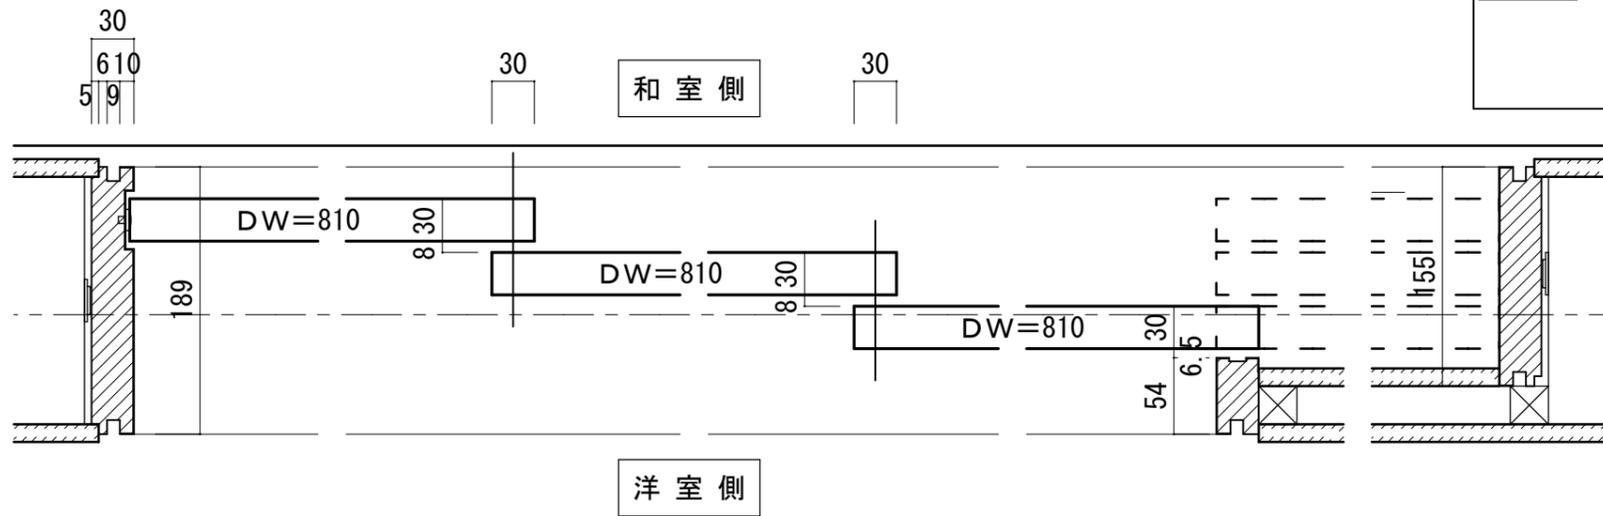

30	有効開口寸法=2,337	30	780	30
5	枠内=3,147			5
	枠外=3,207			
	ROW=3,217			

※図示：左引き手

■縦断面図[レールタイプ]

