

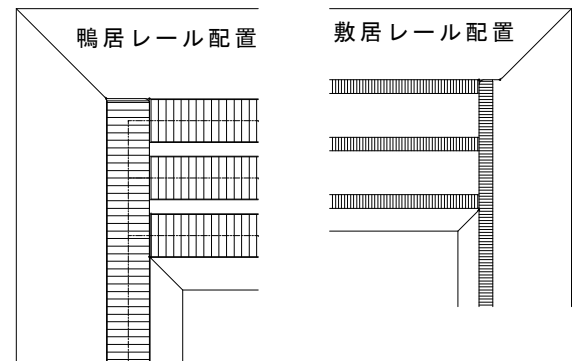


L字開口 レールタイプ 調整枠【L】3枚引込戸+【R】片引戸

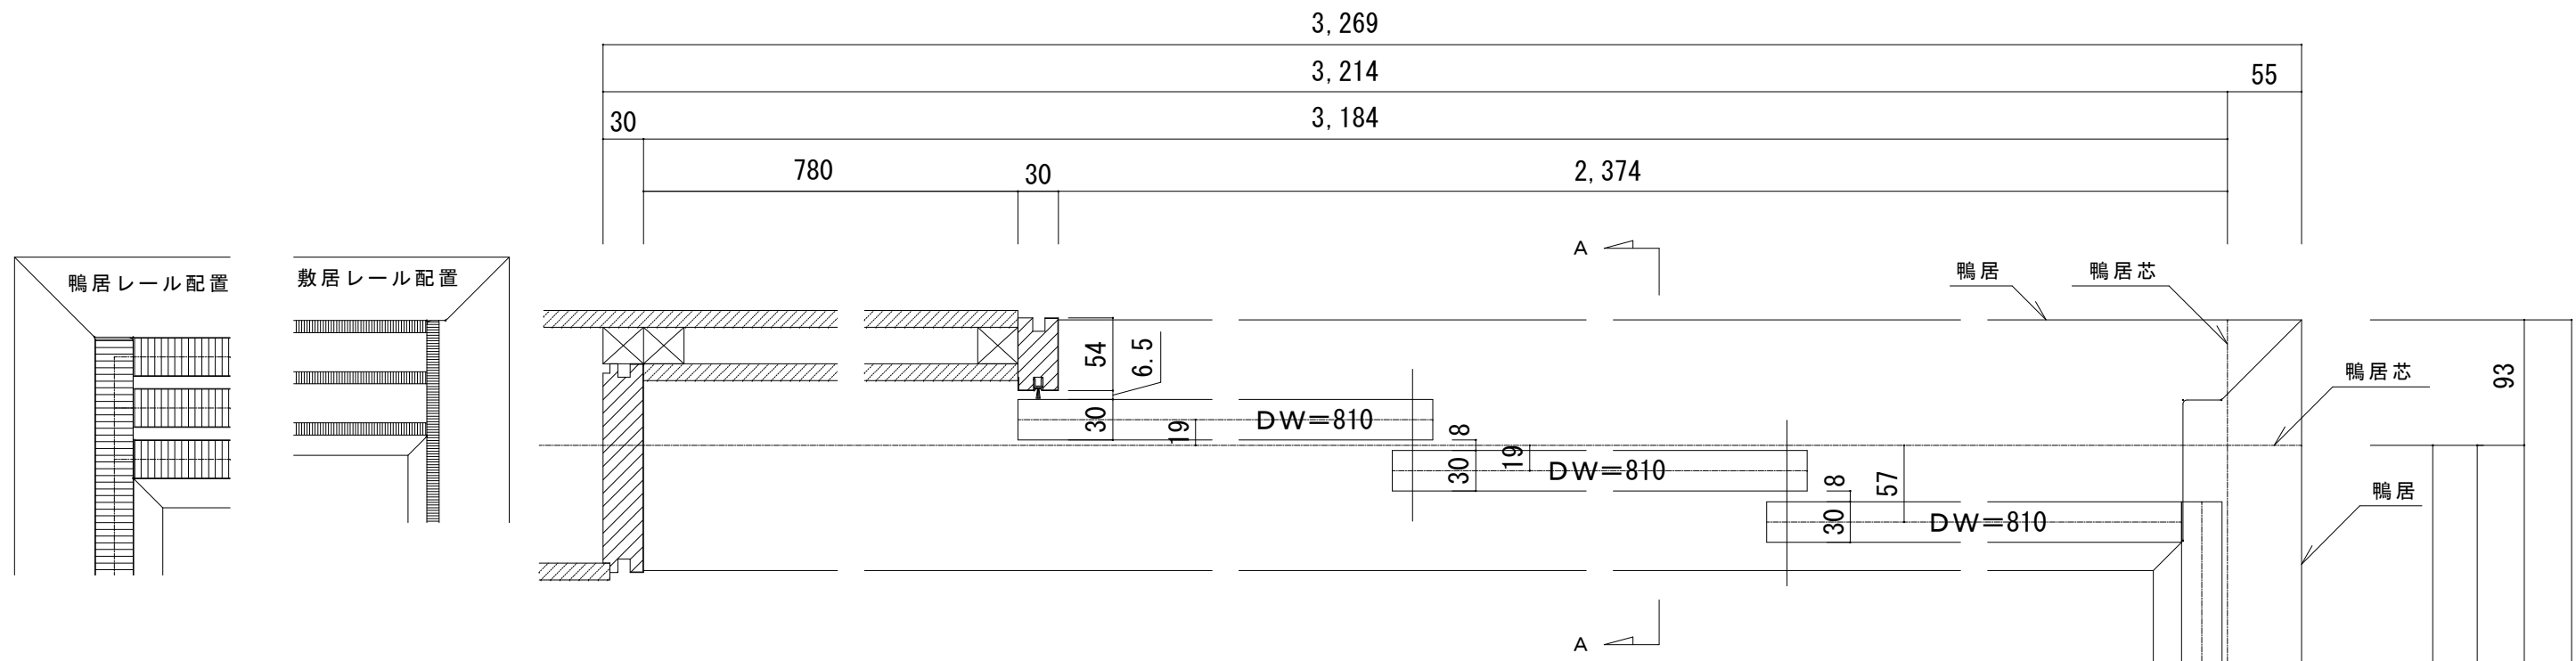


A-A断面図

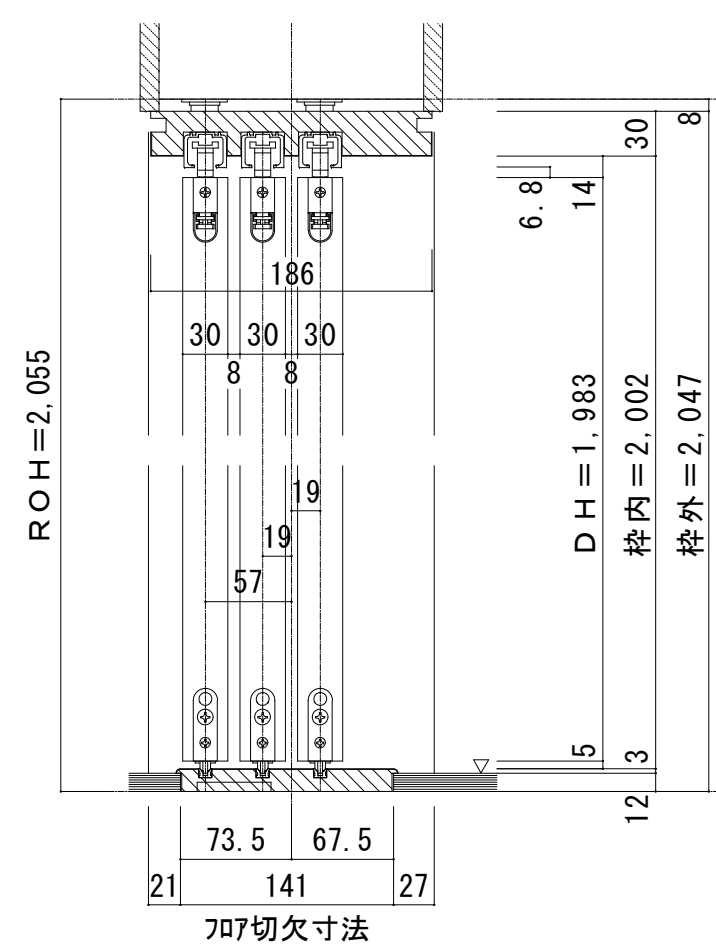

フローア貼り込み位置																					
戸先側縦枠センター																					
(小壁側)	(引戸側)																				
67.5	73.5																				
床	床																				
141																					
壁(枠)センター																					
敷居詳細図 (S=1/3)																					
<table border="1"> <tr> <td>47.1</td> <td>8.8</td> <td>8.8</td> <td>8.8</td> <td>15.1</td> </tr> <tr> <td>R3</td> <td>29.2</td> <td>29.2</td> <td>R3</td> <td></td> </tr> <tr> <td>12.3</td> <td>4</td> <td>139</td> <td>4</td> <td>15</td> </tr> <tr> <td></td> <td></td> <td>147</td> <td></td> <td></td> </tr> </table>		47.1	8.8	8.8	8.8	15.1	R3	29.2	29.2	R3		12.3	4	139	4	15			147		
47.1	8.8	8.8	8.8	15.1																	
R3	29.2	29.2	R3																		
12.3	4	139	4	15																	
		147																			

B-B断面図

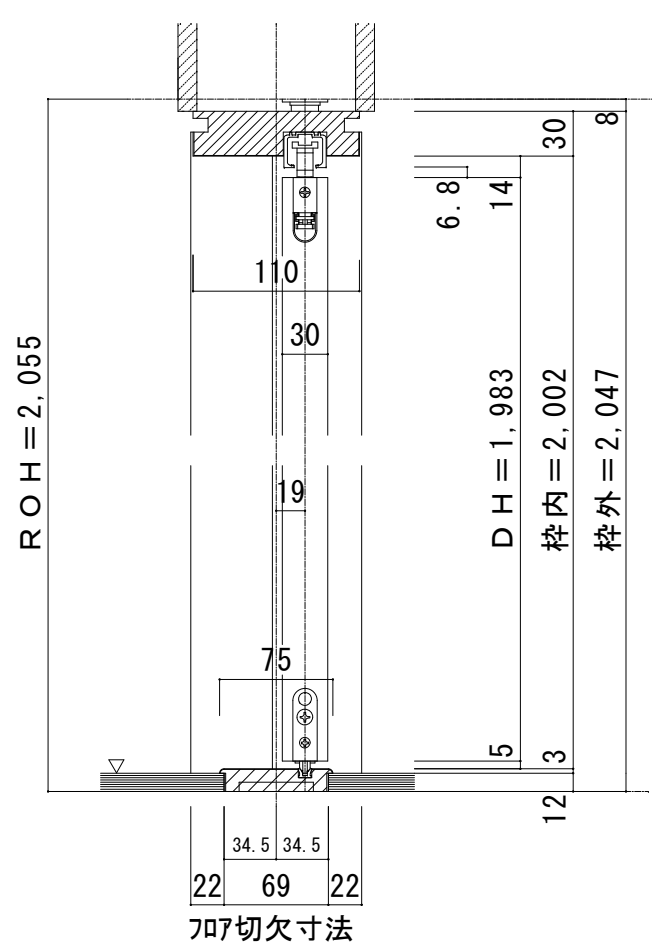

フローア貼り込み位置 [レールタイプ時]										
壁(枠)センター										
敷居詳細図 (S=1/3)										
<table border="1"> <tr> <td>52.1</td> <td>8.8</td> <td>14.1</td> </tr> <tr> <td>4</td> <td>67</td> <td>4</td> </tr> <tr> <td></td> <td>75</td> <td></td> </tr> </table>		52.1	8.8	14.1	4	67	4		75	
52.1	8.8	14.1								
4	67	4								
	75									

