
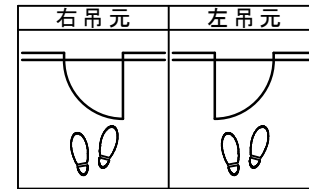


■横詳細図


※本図はH(左吊元)を示す。M(右吊元)は本図と逆吊元とする。

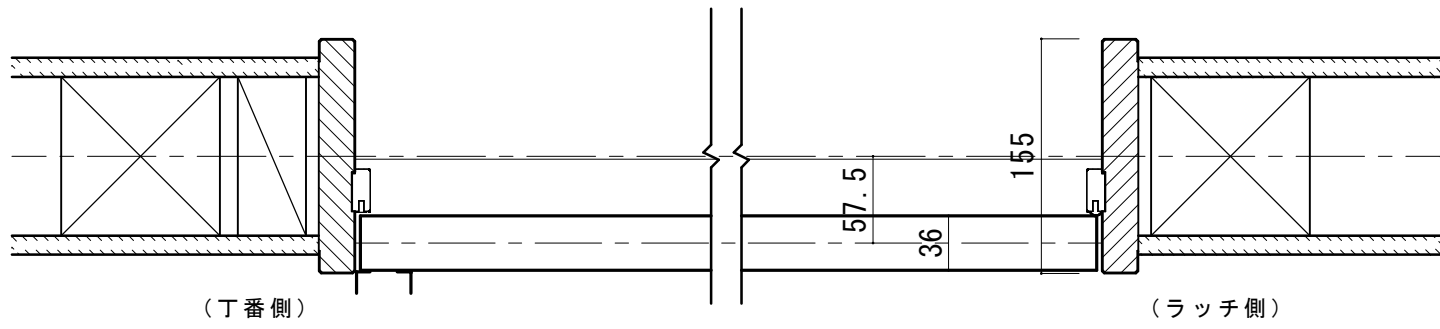

有効開口寸法=753 (683) <663> [640] [559]			
3.5	DW=793 (723) <703> [680] [599]	3.5	
24	枠内=800 (730) <710> [687] [606]	24	
枠外=848 (778) <758> [735] [654]			


■立面図 S=1/20

※( )内寸法はH24

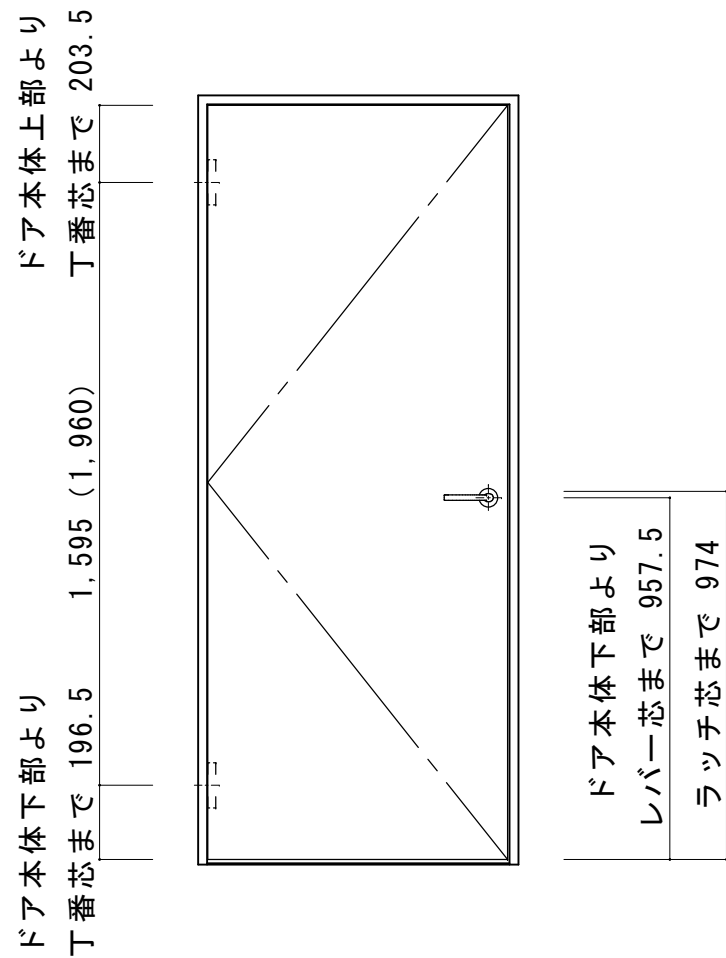

■縦詳細図

※( )内寸法はH24

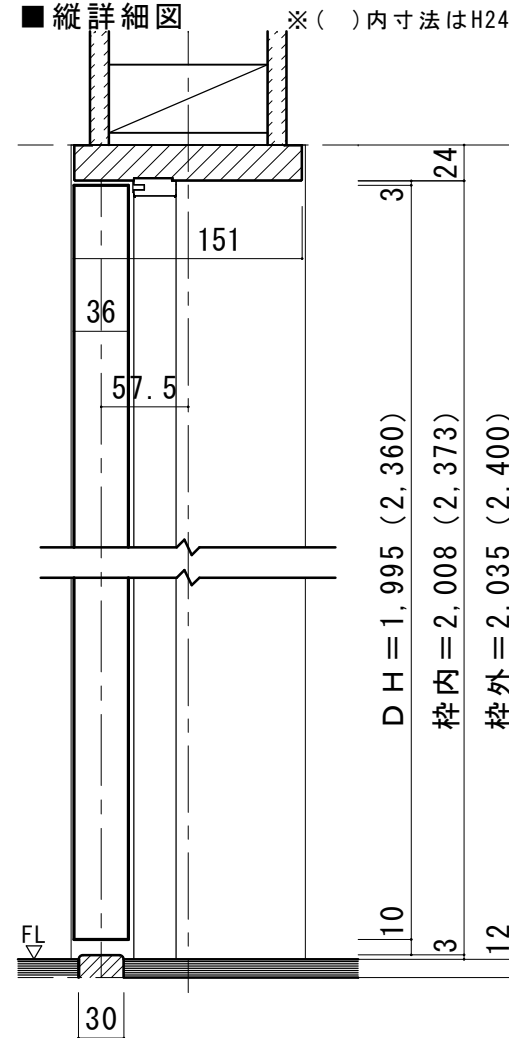

床見切りD型詳細図 (S=1/2)

