

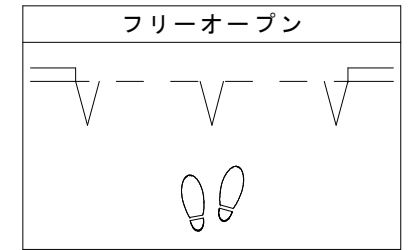


■横詳細図

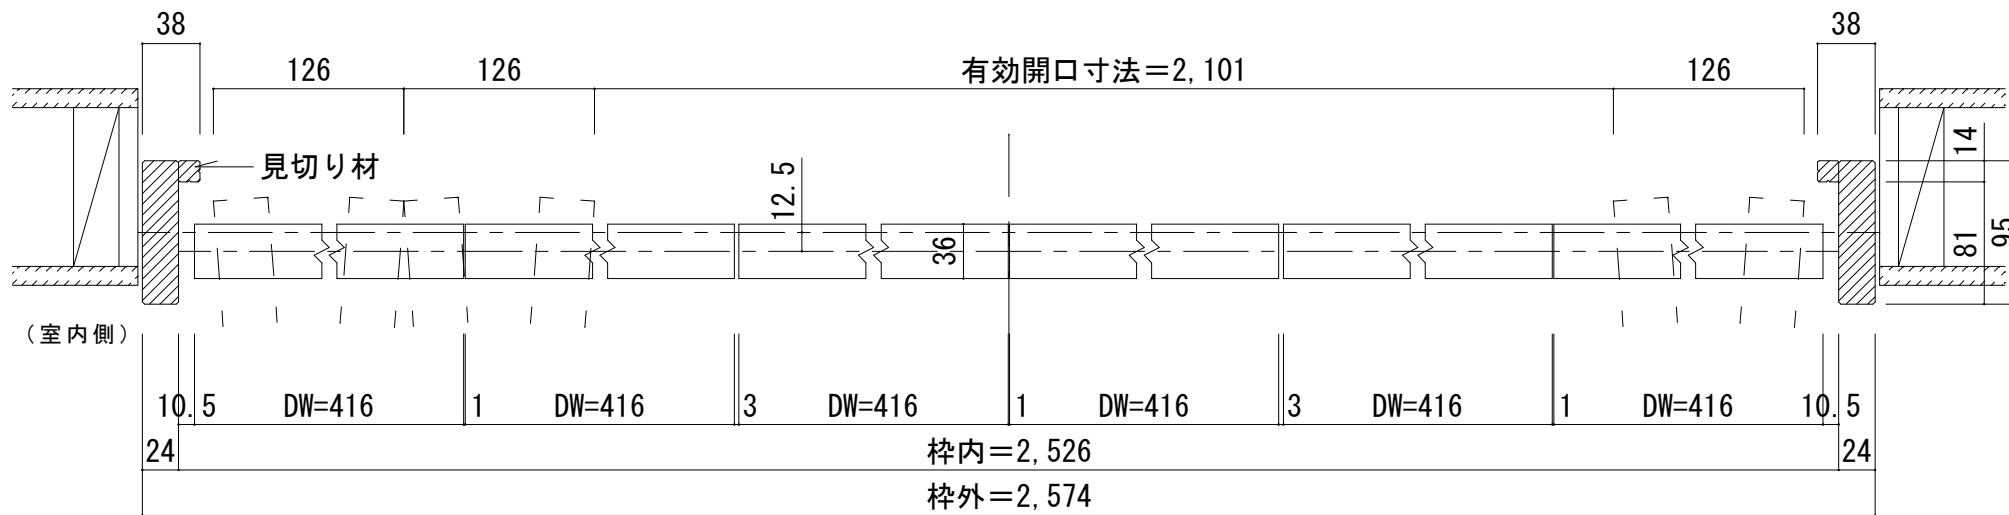

■立面図 S=1/20

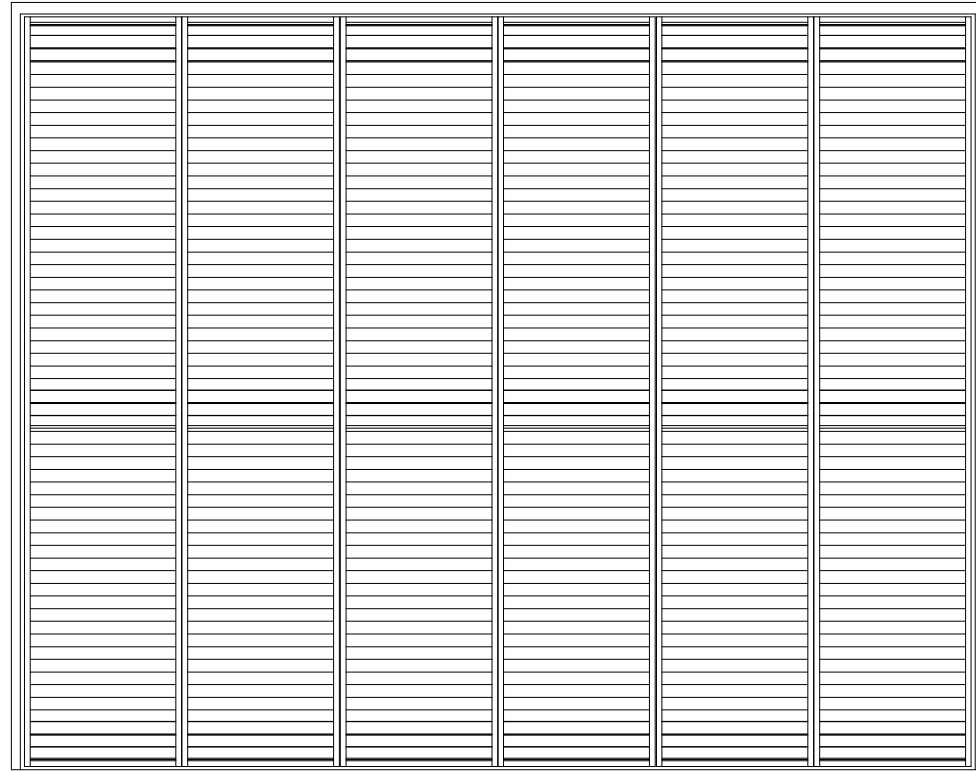

■縦詳細図

