



■横断面図 ※図示：左引き手

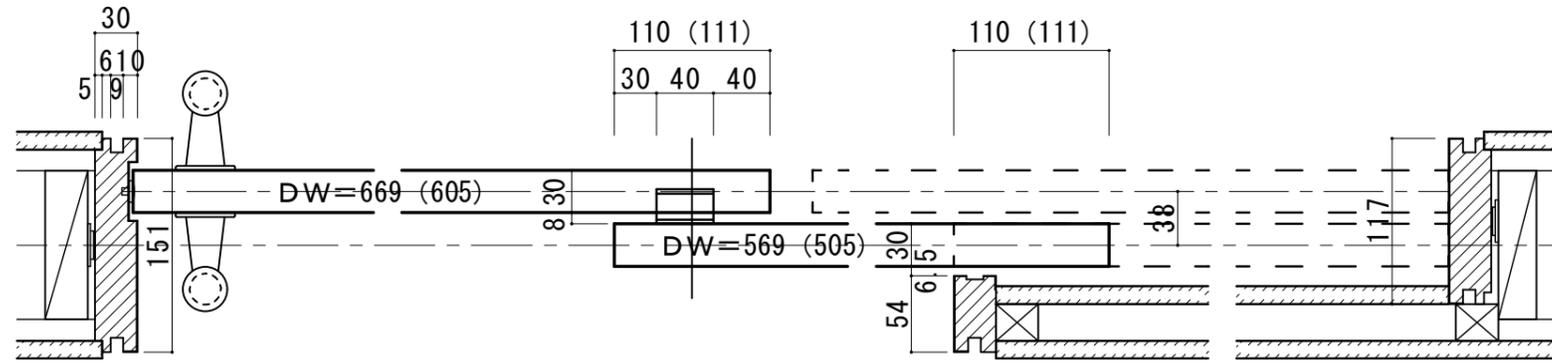


	有効開口寸法 = 915 (785)	引残 = 100 30	539 (475)
30	枠内 = 1,584 (1,390)		30
5	枠外 = 1,644 (1,450)		5
	ROW = 1,654 (1,460)		


■引き手方向

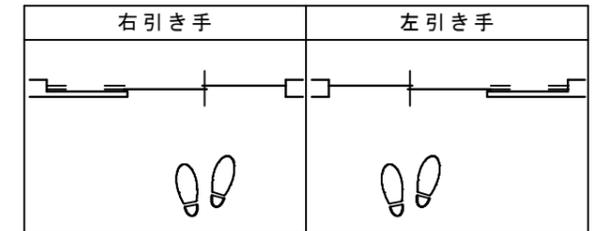


■縦断面図

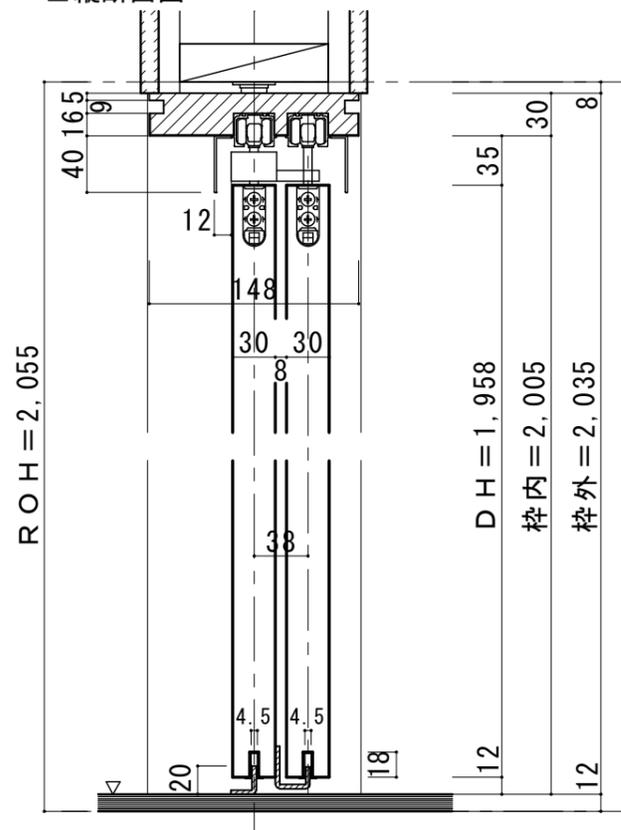

振れ止め金具取り付け位置 (S=1/2)

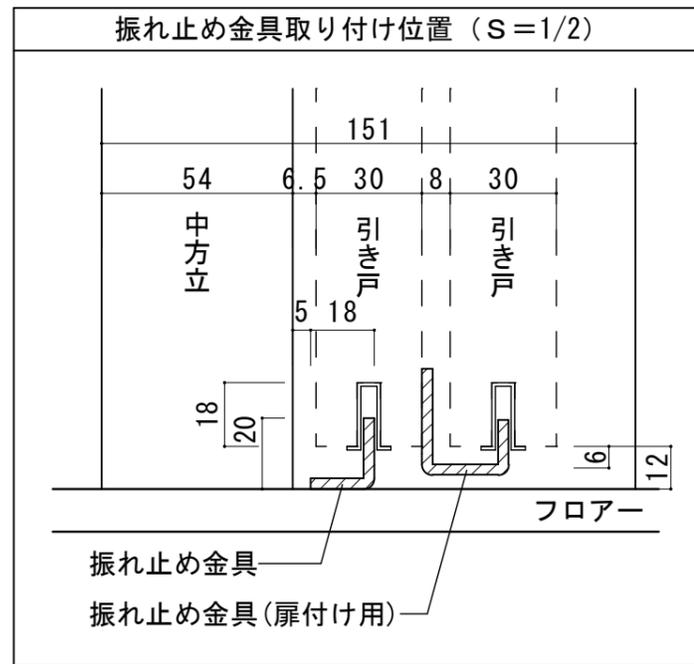

振れ止め金具(扉付け用)取り付け

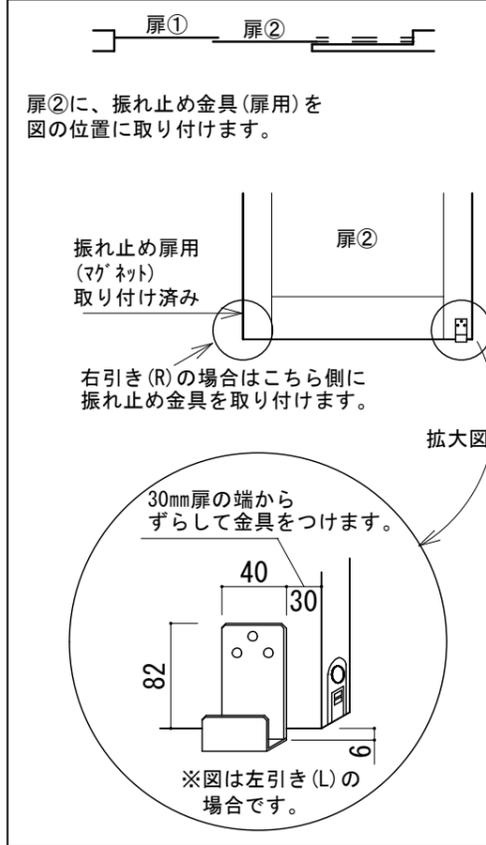

振れ止め金具(床付け用)取り付け

