




■横断面図[間口3尺]

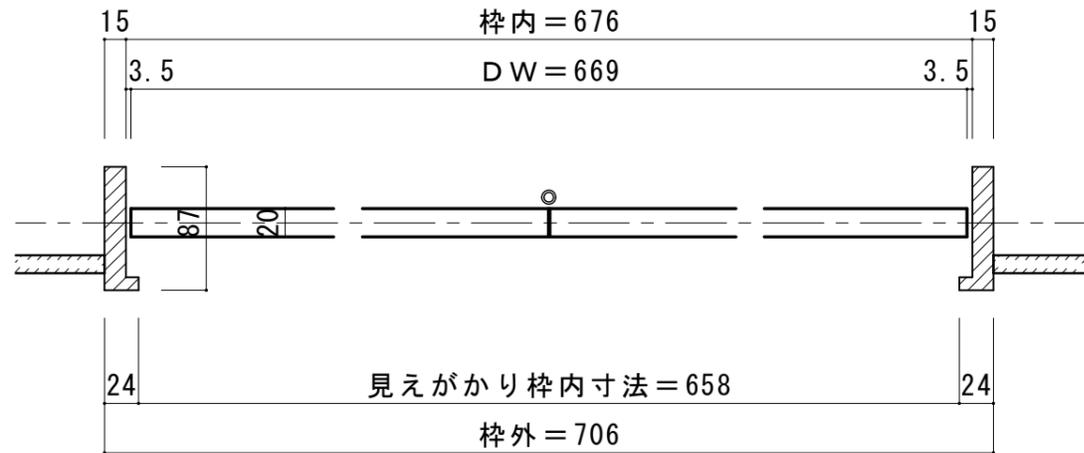

■横断面図[間口4.5尺]

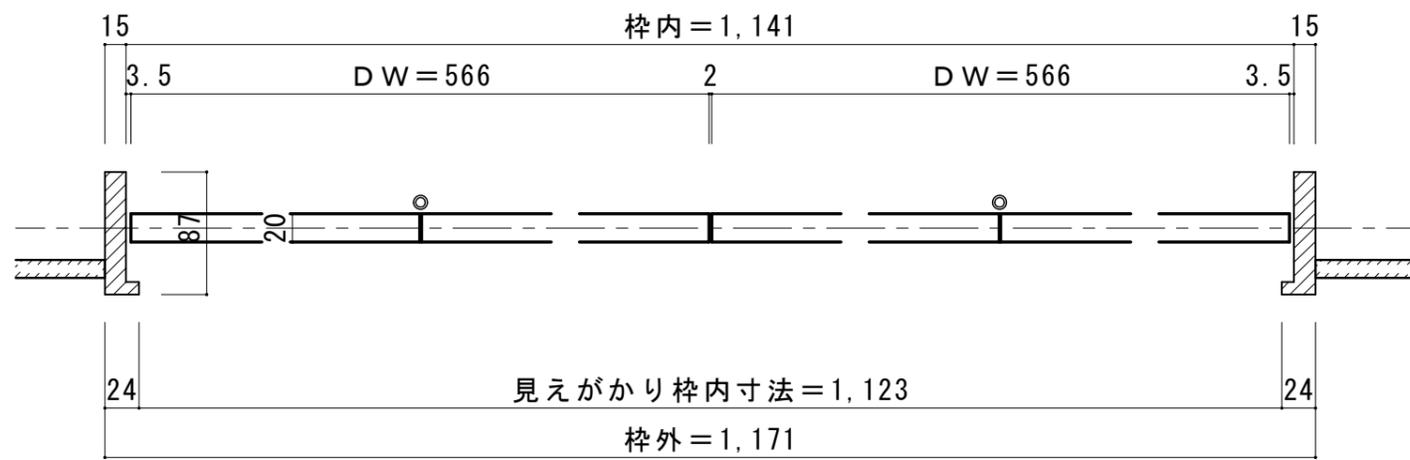

■横断面図[間口6尺]

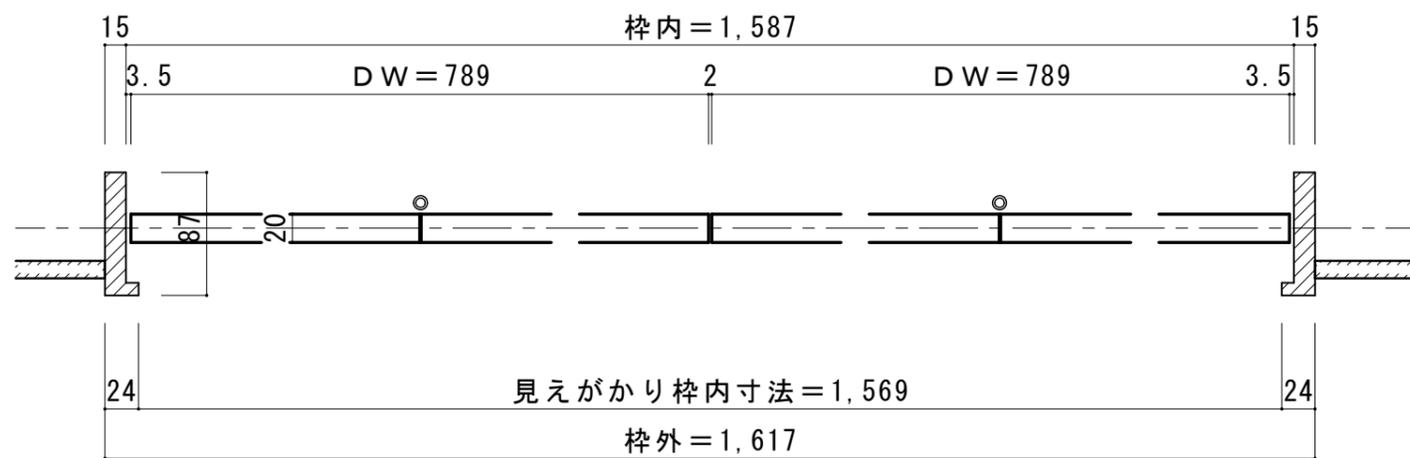

■縦断面図

