


■横断面図 間口9尺 (6尺大) <6尺小> [4.5尺]

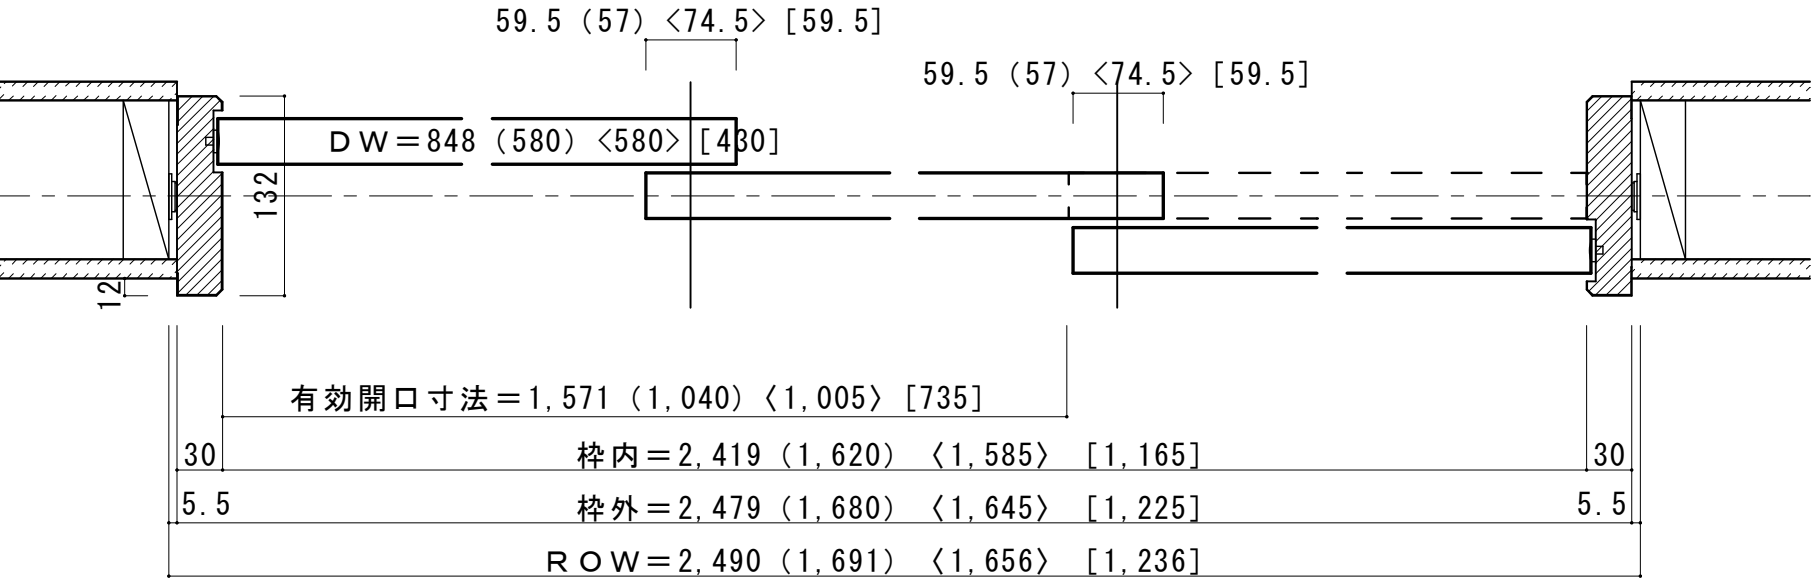

■縦断面図 H=8尺 (H=7尺)

