



■横断面図 ※図示：左引き手

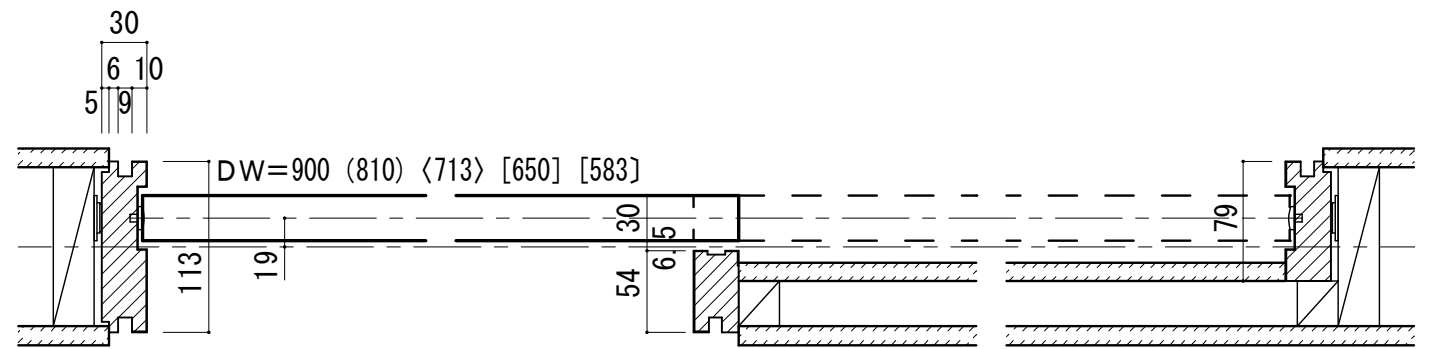



|                                           |                                          |       |       |       |       |    |     |       |       |       |       |    |
|-------------------------------------------|------------------------------------------|-------|-------|-------|-------|----|-----|-------|-------|-------|-------|----|
|                                           | 有効開口寸法                                   |       |       |       |       |    |     |       |       |       |       |    |
|                                           | 867                                      | (777) | <680> | [617] | [550] | 30 | 867 | (777) | <680> | [617] | [550] |    |
| 30                                        | 枠内=1,764 (1,584) <1,390> [1,264] [1,130] |       |       |       |       |    |     |       |       |       |       | 30 |
| 5                                         | 枠外=1,824 (1,644) <1,450> [1,324] [1,190] |       |       |       |       |    |     |       |       |       |       | 5  |
| ROW=1,834 (1,654) <1,460> [1,334] [1,200] |                                          |       |       |       |       |    |     |       |       |       |       |    |

※大型サムターン表示錠使用時は、引戸引き残しストッパーをご使用ください。ただし、有効開口は102ミリ狭くなります。

■引き手方向

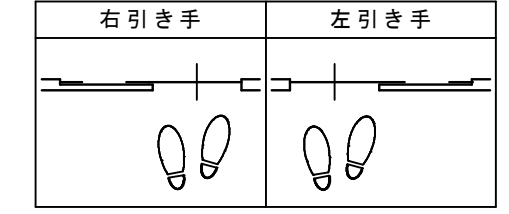

■縦断面図[敷居Q型]

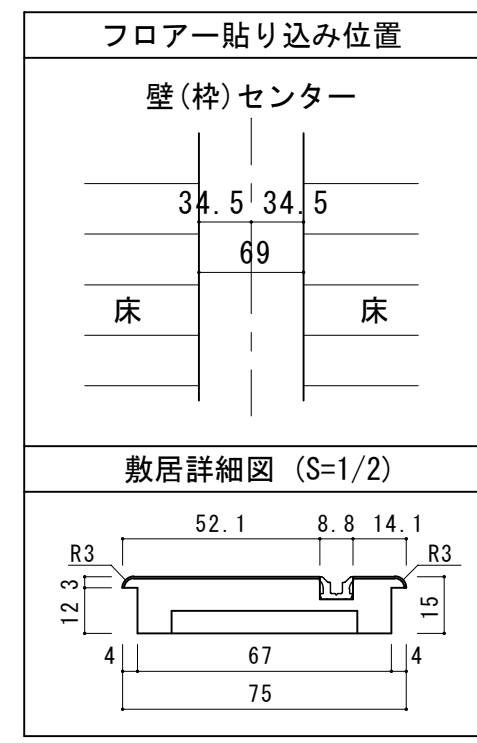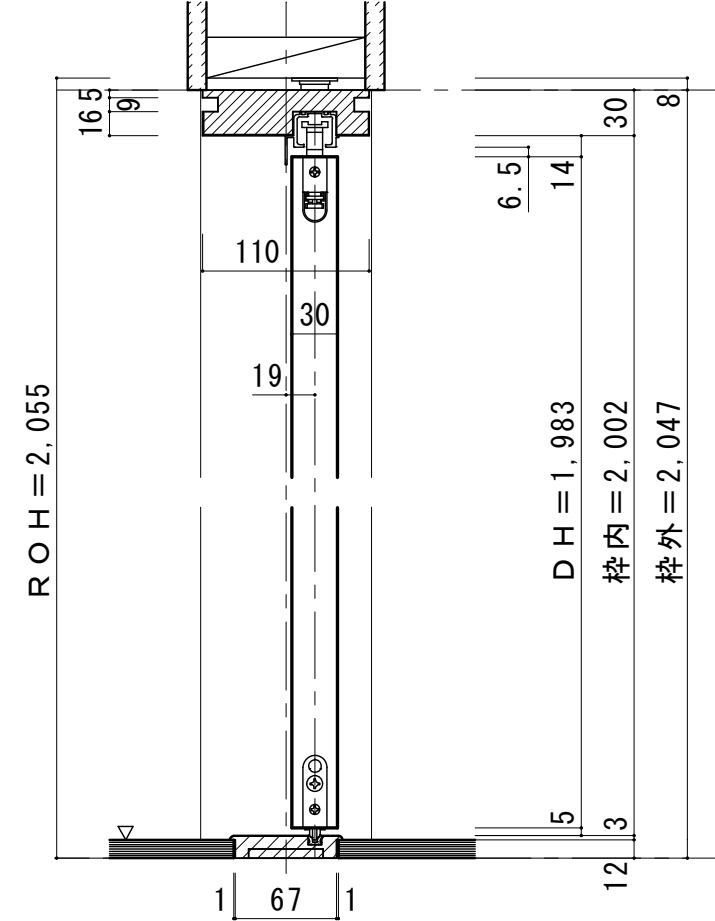

■縦断面図[床直付けレール]

