



■横断面図 ※図示：左引き手

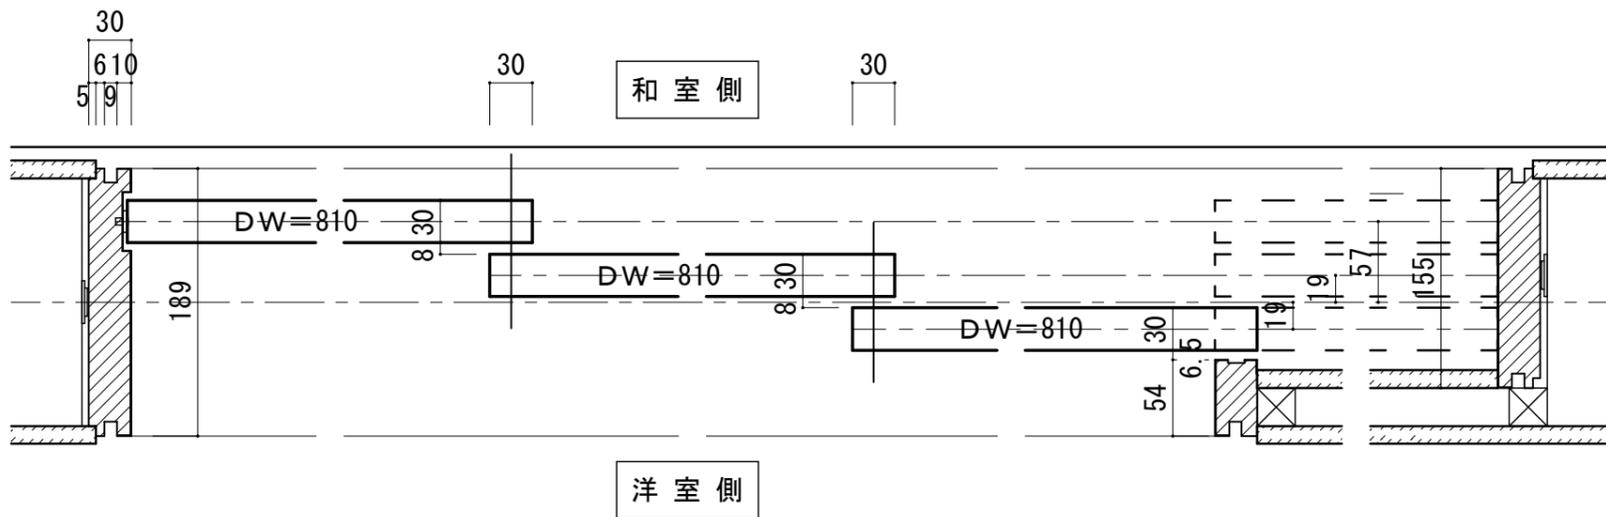

	有効開口寸法=2,337	30	780	
30	枠内=3,147			30
5	枠外=3,207			5
	ROW=3,217			

■引き手方向

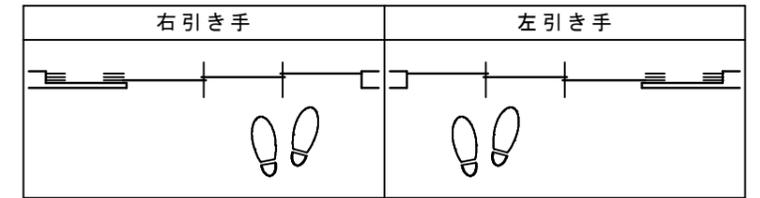

■縦断面図

