



■ 吊り手方向

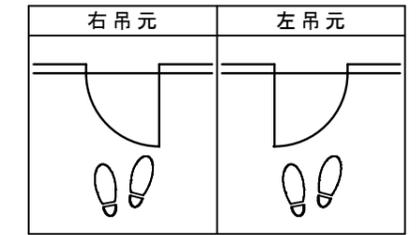


■ 横断面図

※図示：右吊り元

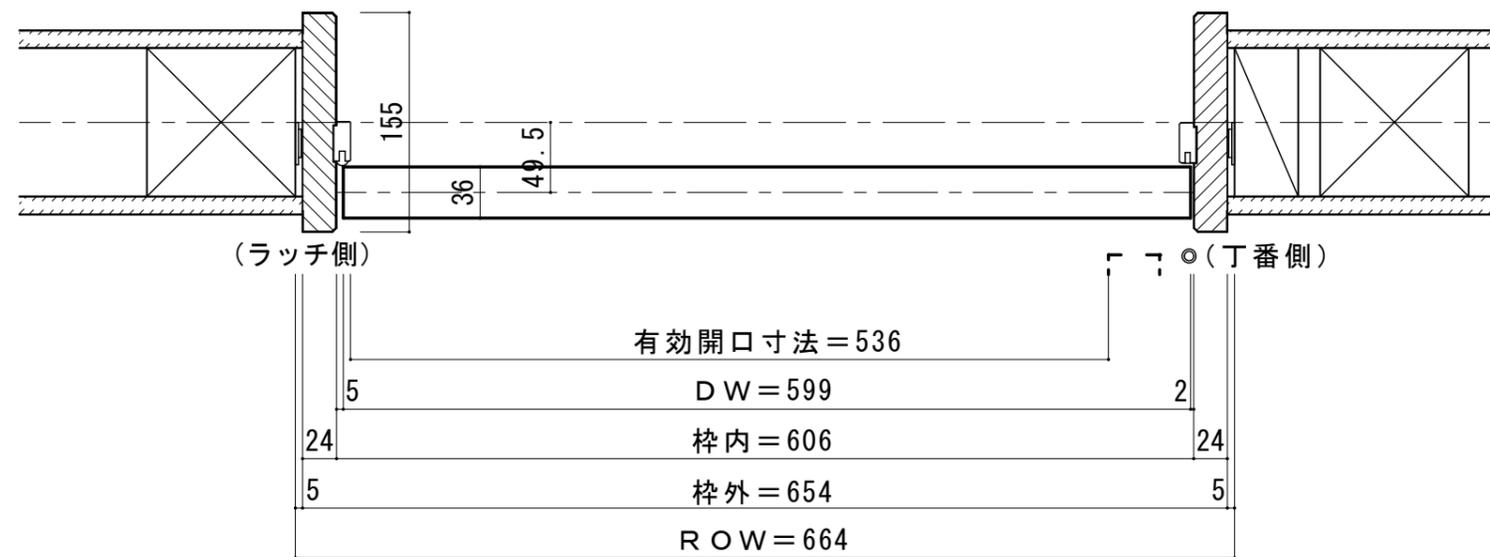


■ 縦断面図 [下枠Q型]

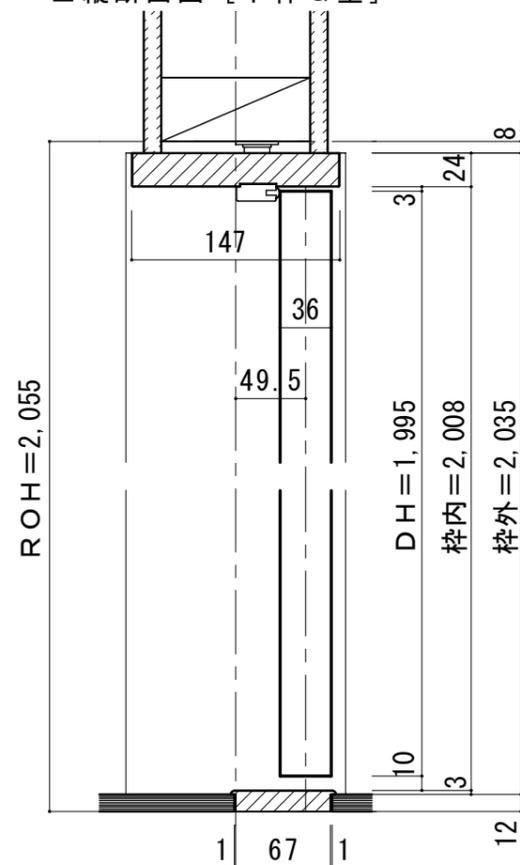

縦枠下端形状図	フロー貼り込み位置									
<p>155 12 77.5 10.5 67</p> <p>下端スレ-サ 現場調達</p>	<p>壁(枠)センター (ドア側)</p> <table border="1"> <tr> <td>1</td> <td>68</td> <td></td> </tr> <tr> <td></td> <td>69</td> <td></td> </tr> <tr> <td>床</td> <td></td> <td>床</td> </tr> </table>	1	68			69		床		床
1	68									
	69									
床		床								
下枠詳細図 (S=1/2)										
<p>75 R3 R3 123 4 67 15</p>										

■ 縦断面図 [床直付けレール]

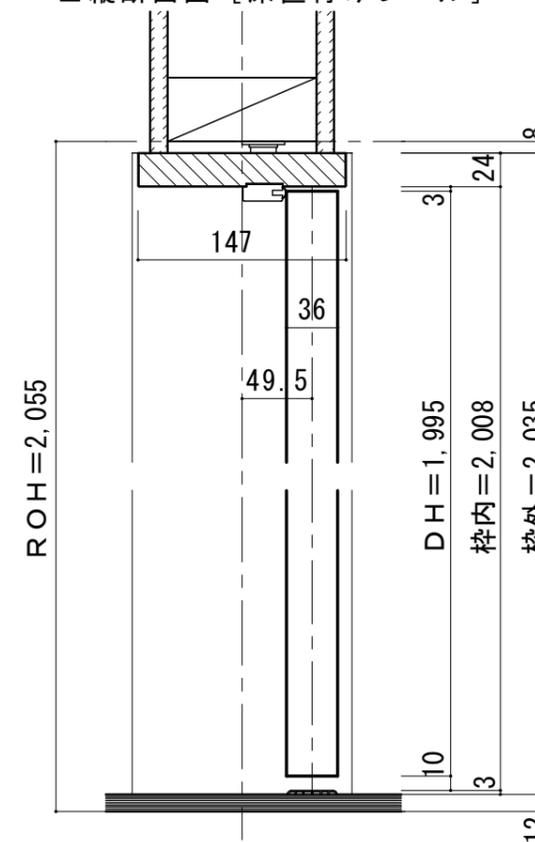

縦枠下端形状図	床直付けレール取付位置目安						
<p>155</p>	<p>壁(枠)センター (ドア側)</p> <table border="1"> <tr> <td>31.5</td> <td></td> </tr> <tr> <td>36</td> <td></td> </tr> <tr> <td>床</td> <td>床</td> </tr> </table>	31.5		36		床	床
31.5							
36							
床	床						
下枠詳細図 (S=1/1)							
<p>36</p>							